


VA: 10.09.2025

Massstab:
1:200 | DIN A3



Stand:
05.08.2025 | REWU

KONGRESSHAUS ZÜRICH

T. +41 44 206 36 00
info@kongresshaus.ch

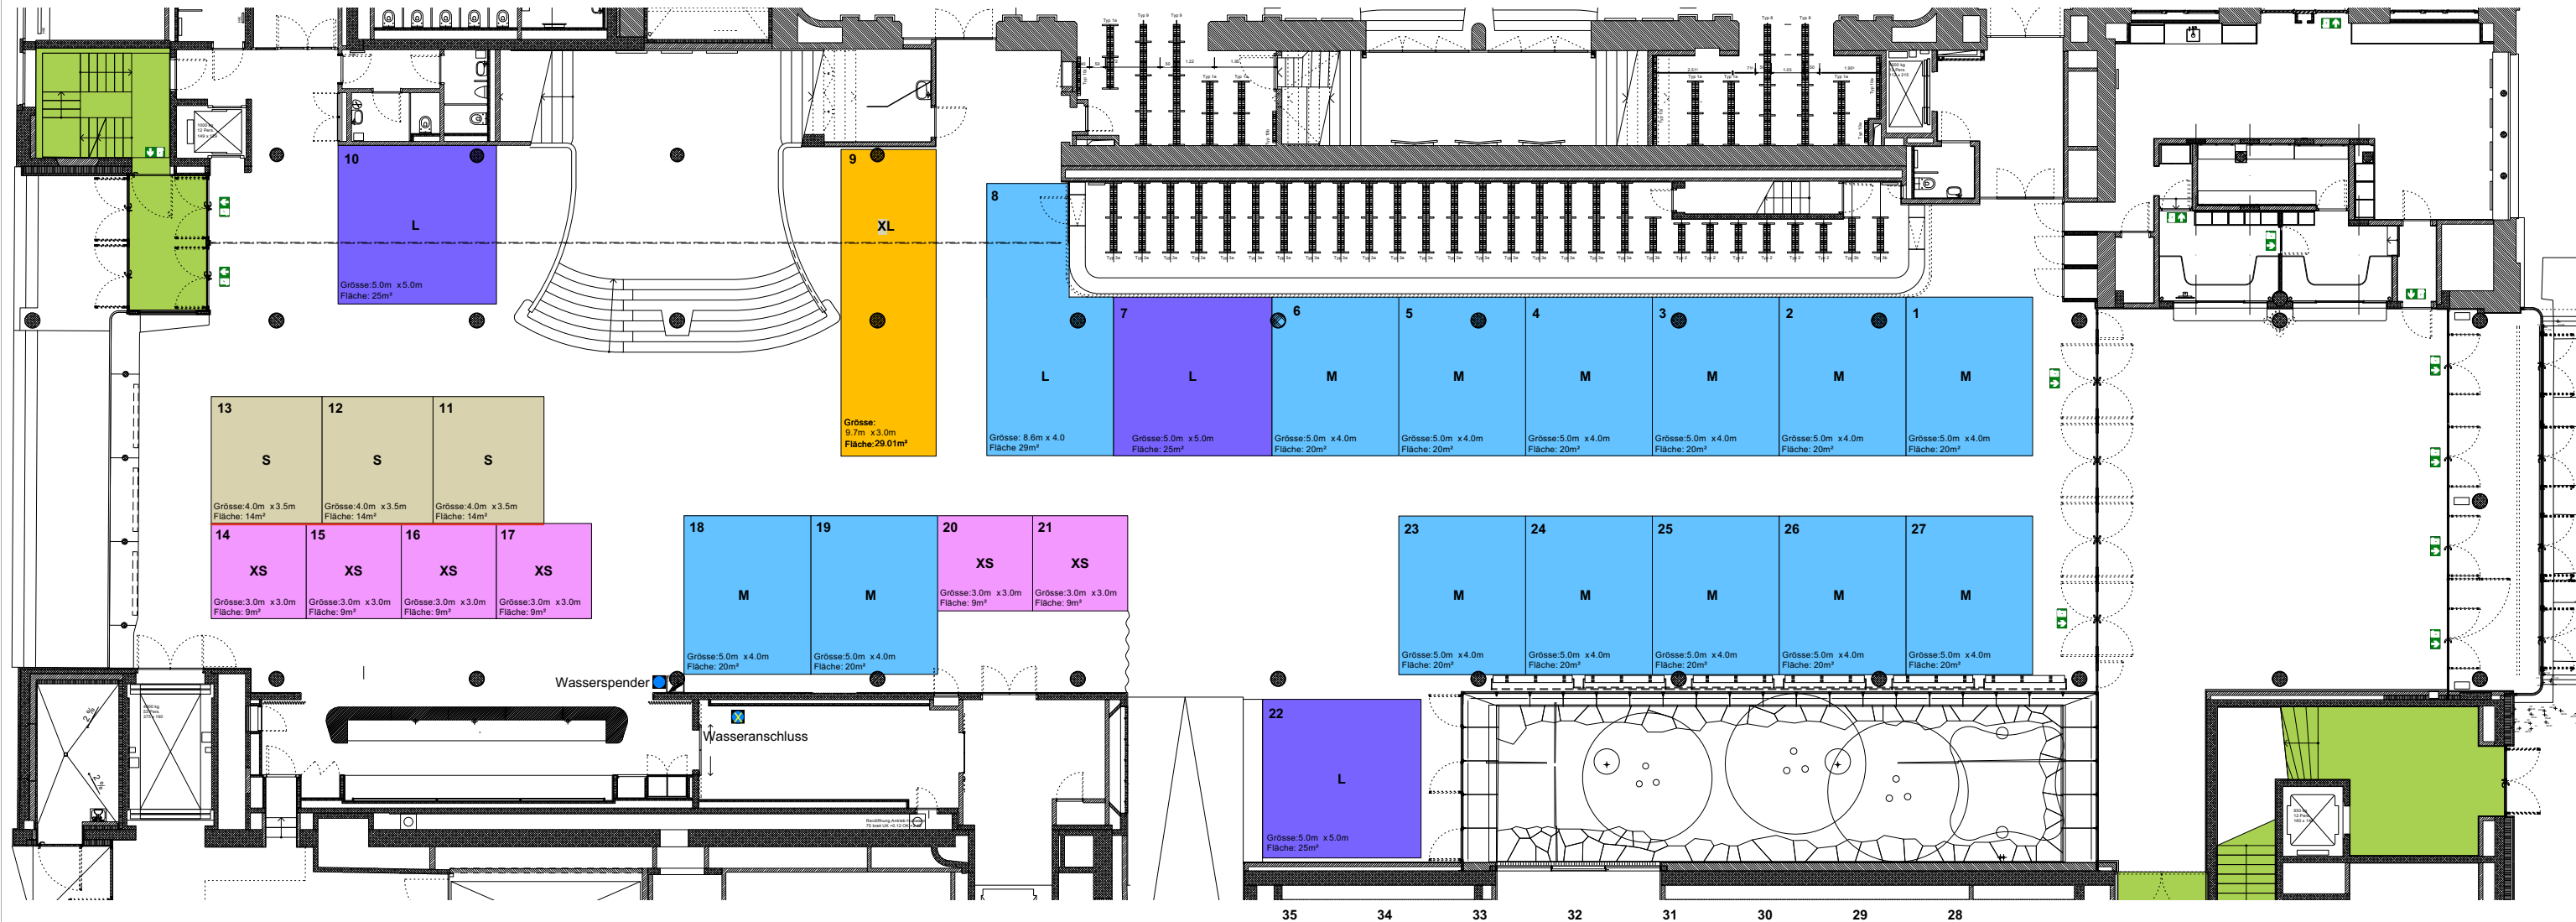

Lage:

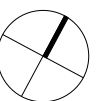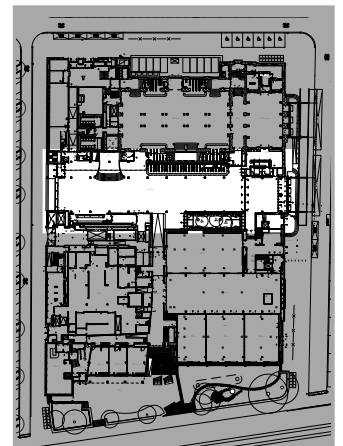

A horizontal scale bar with alternating black and white segments. It is labeled '0m' at the left end, '5m' at the midpoint, and '10m' at the right end.



Kongresssaal + Foyer | Assistants Day

VA. 08.09.2025 - 10.09.2025

Masstab:
1:200 | DIN A3


Stand:
04.06.2026 | REWU

KONGRESSHAUS
ZÜRICH

T. +41 44 206 36 00
info@kongresshaus.ch



Lage:

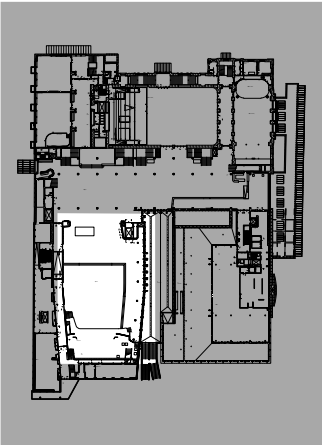

0m 5m 10m